

# 1 OVERALL FLOOR PLAN - GROUND

A-1 1" = 30'-0"

## DESIGN TEAM

ARCHITECT  
ATLANTIC AE  
577 W. CHURCH AVE.  
LONGWOOD, FL 32750  
TEL : 866-462-8523

## PROJECT INFO

**BUILD TO SUIT**  
232 STATE ROUTE 30A  
SCHOHARIE, NY 12157

## REVISIONS

DATE	REVISION
1 07/21/2025	REV1
2 09/11/2025	REV2

## SHEET INFO


NAME: OVERALL FLOOR PLAN

A-1




EXTERIOR MATERIALS LEGEND

- SHERWIN WILLIAMS  
SW 7660 TOWNHALL TAN  
RGB: 195 / 170 / 140
- SHERWIN WILLIAMS  
SW 6556 DYNAMIC BLUE  
RGB: 1 / 146 / 198

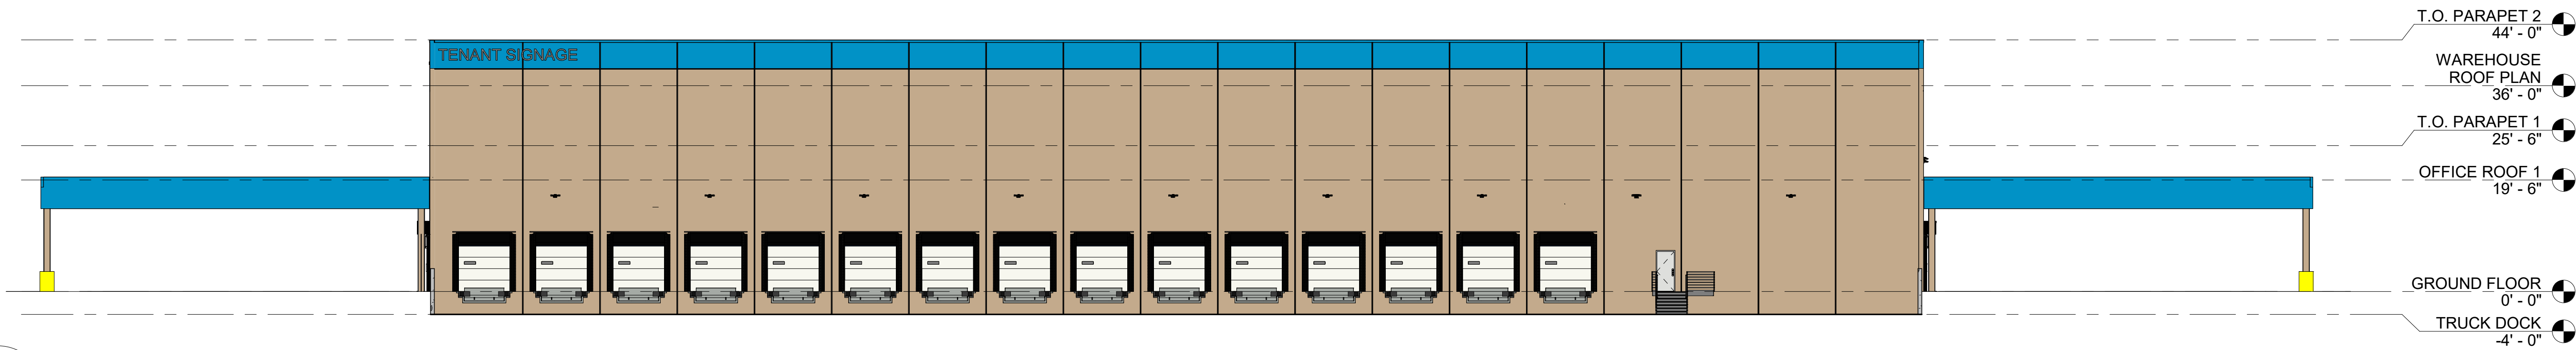


4 OVERALL WEST BUILDING ELEVATION

A-2 1/16" = 1'-0"

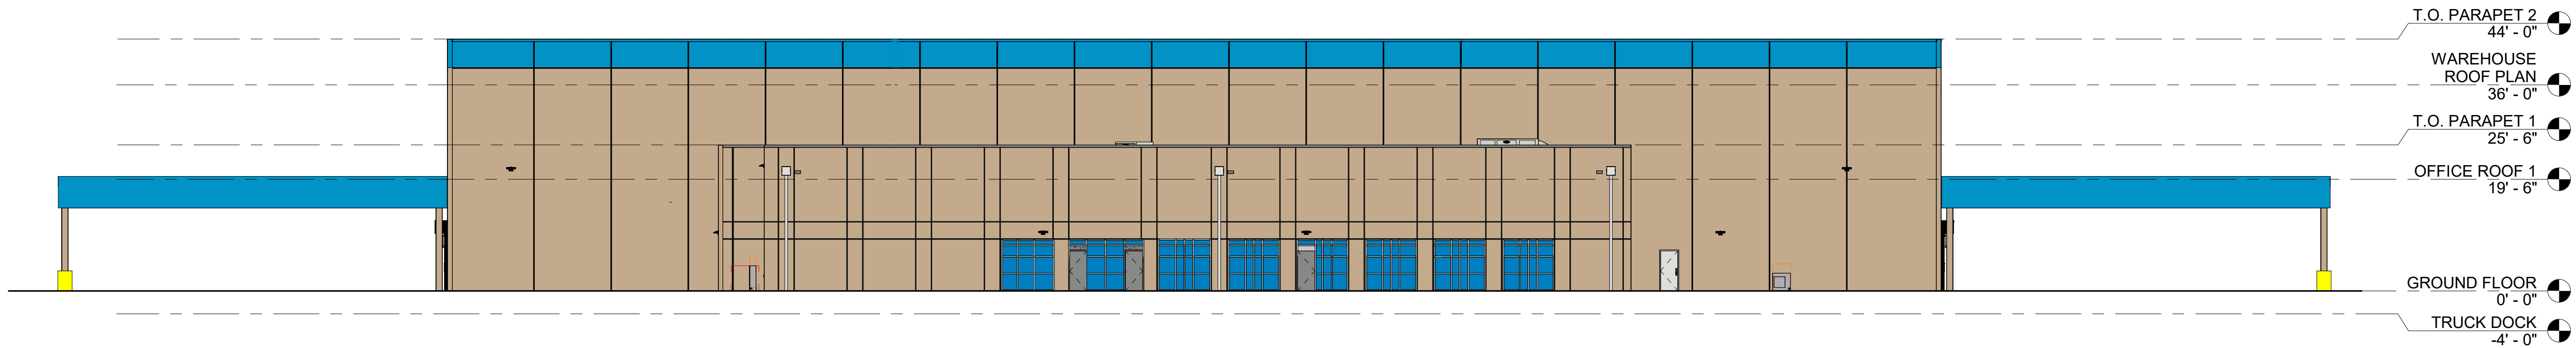


3 OVERALL EAST BUILDING ELEVATION

A-2 1/16" = 1'-0"

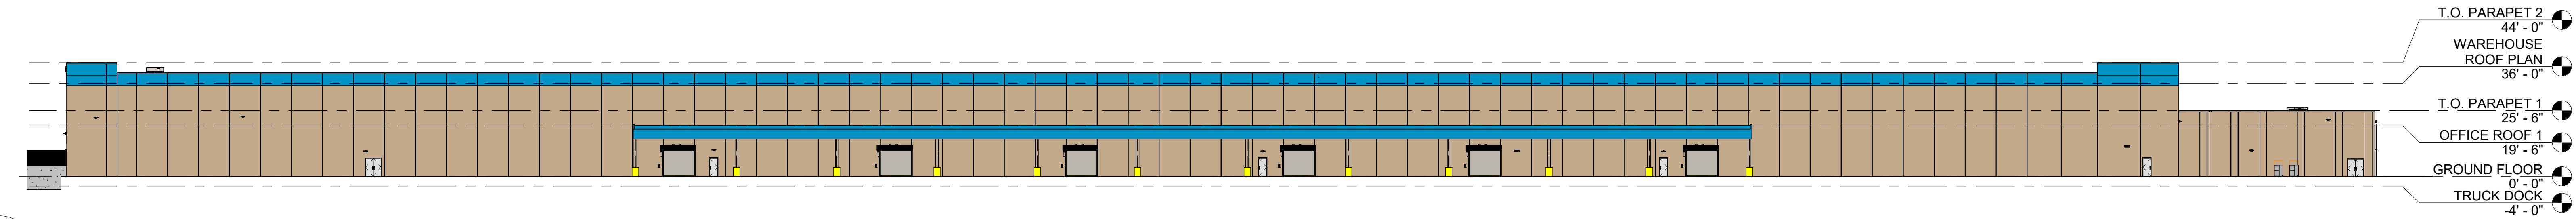

2 OVERALL SOUTH BUILDING ELEVATION

A-2 1" = 30'-0"

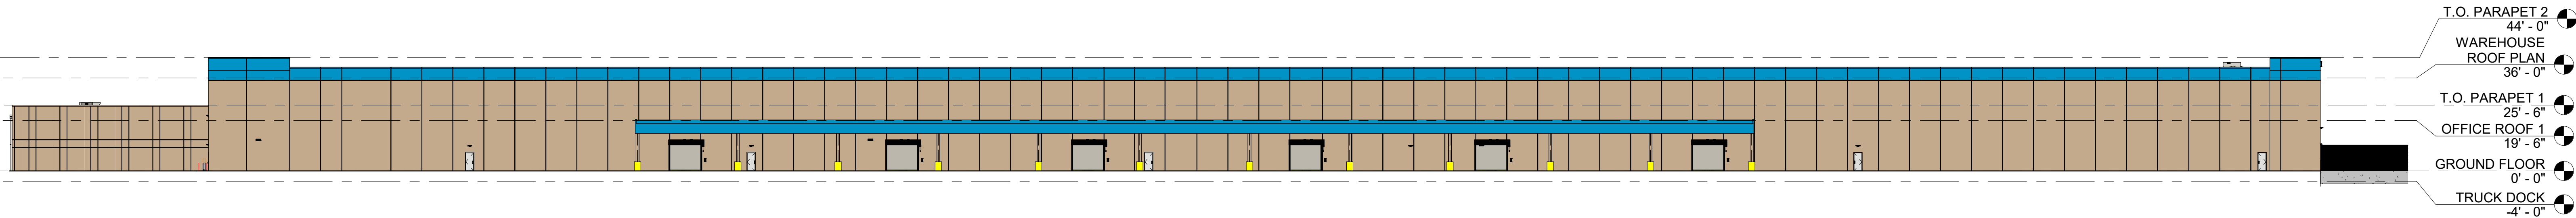

1 OVERALL NORTH BUILDING ELEVATION

A-2 1" = 30'-0"

DESIGN TEAM

ARCHITECT  
ATLANTIC AE  
577 W. CHURCH AVE.  
LONGWOOD, FL 32750  
TEL : 866-462-8523

PROJECT INFO

BUILD TO SUIT  
232 STATE ROUTE 30A  
SCHOHARIE, NY 12157

REVISIONS

DATE	REVISION

SHEET INFO

NAME: EXTERIOR  
ELEVATIONS

A-2

