



CONSULTANTS

PROJECT INFO

WAREHOUSE - BUILD TO SUIT  
232 STATE ROUTE 30A  
SCHOHARIE, NY 12157

SEALS

NOT FOR CONSTRUCTION

REVISIONS


DATE	REVISION
2	09/11/2025 REV2
3	09/30/2025 REV3
4	09/30/2025 REV4
5	10/14/2025 REV5

PM:	ER
PA:	MO
JOB NO:	240105.00
DATE:	09/30/2025

SHEET INFO

INITIAL FOOR PLAN

IFP-1.0

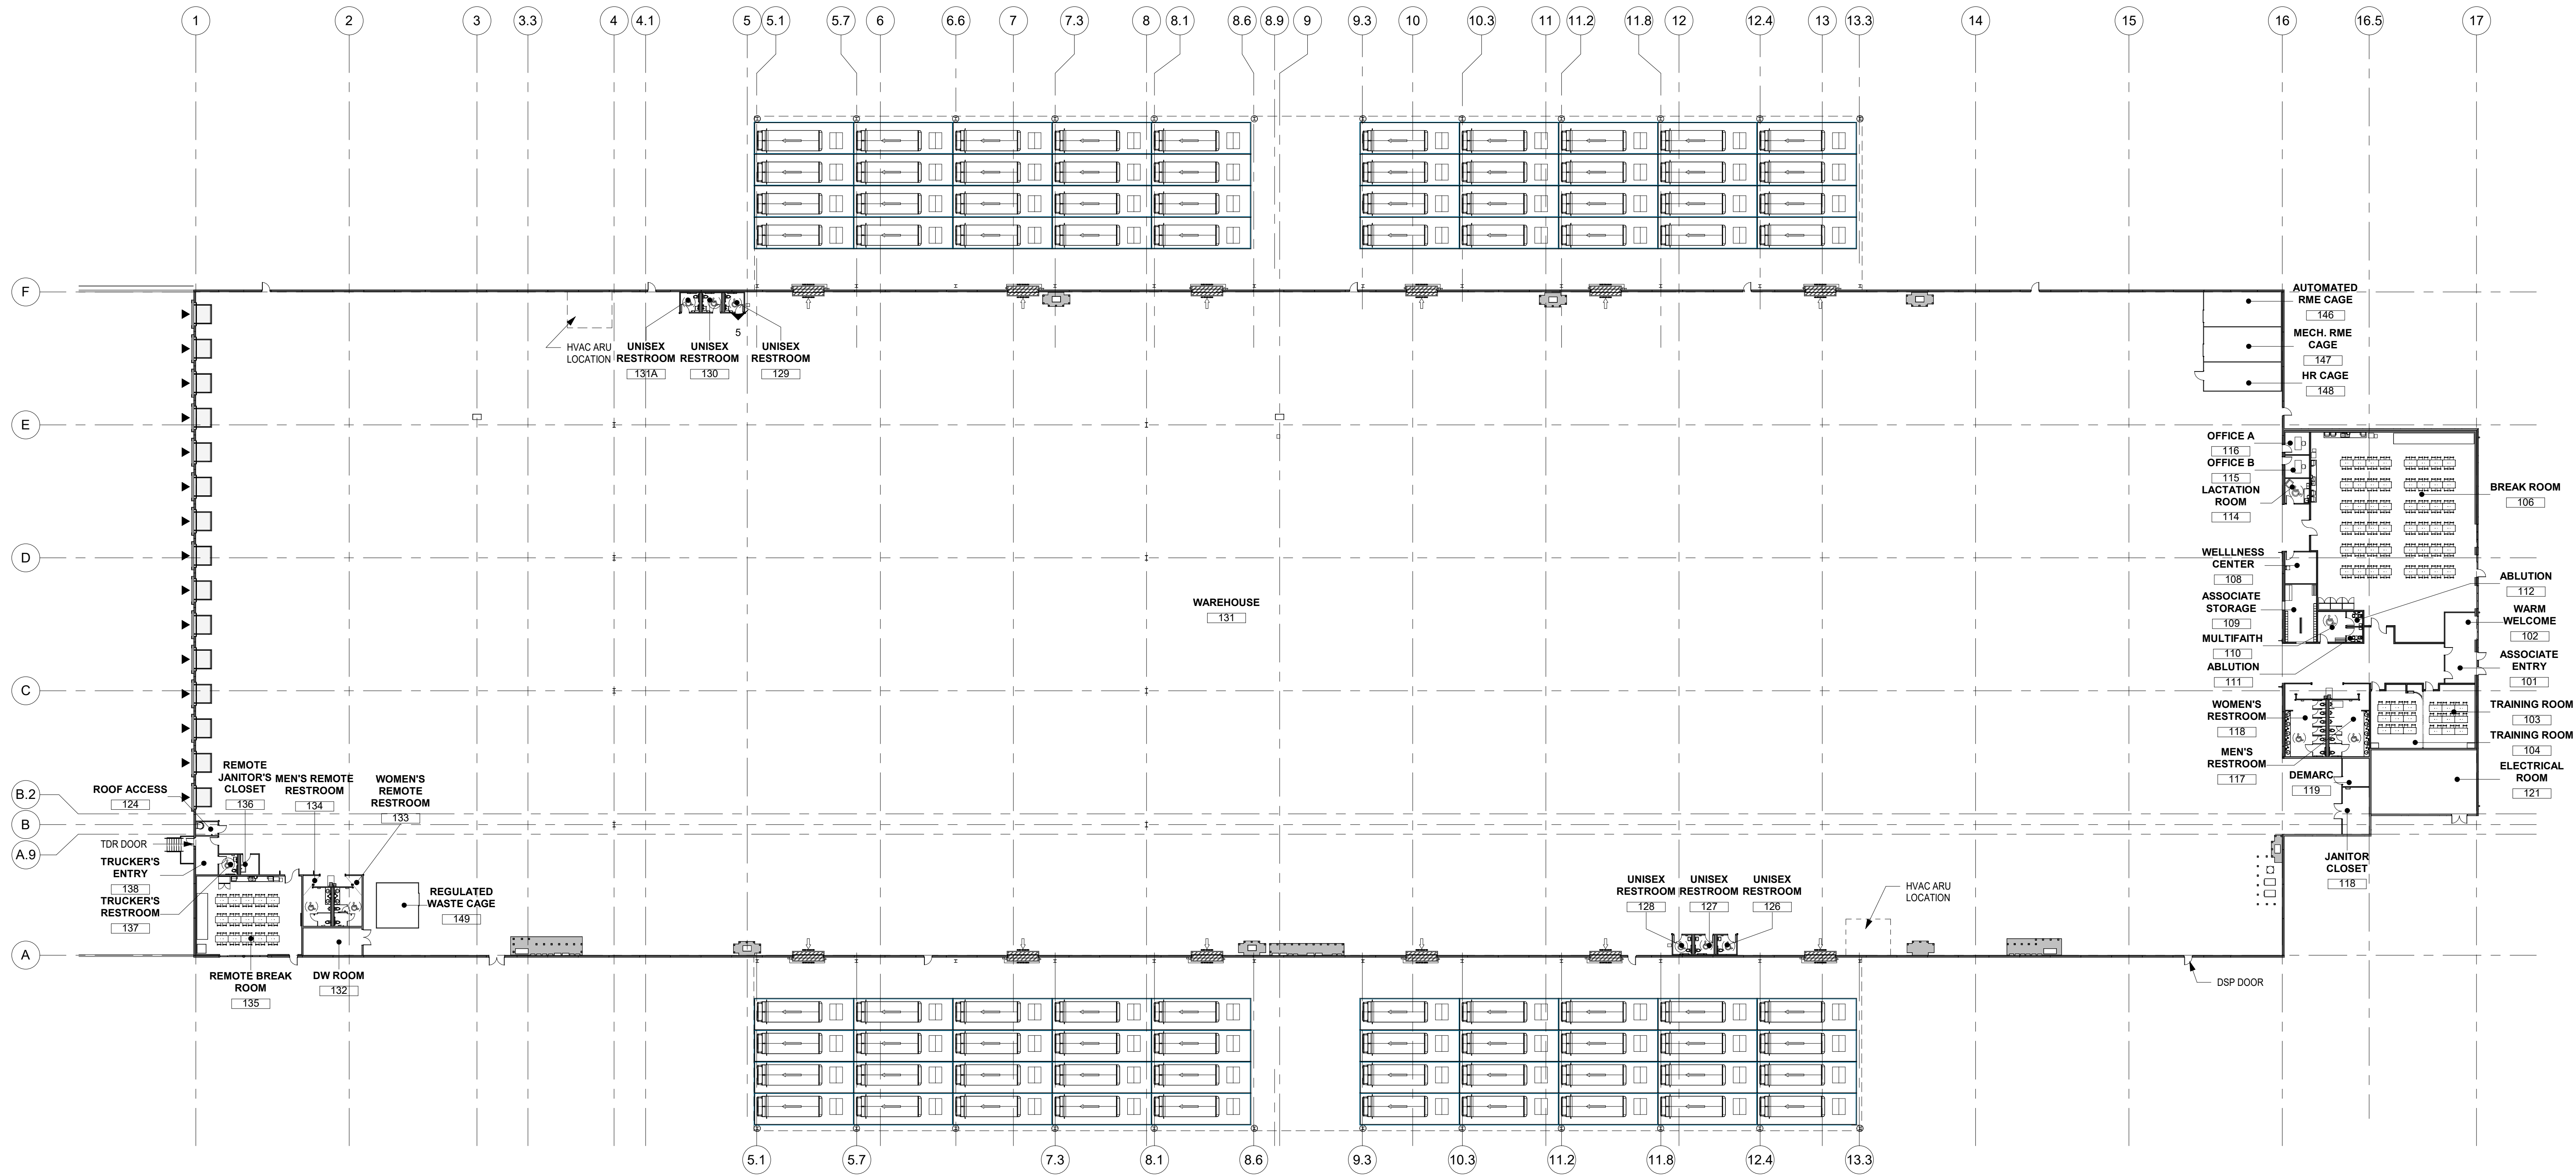

1 OVERALL FLOOR PLAN - IFP

A-202 1" = 30'-0"